


1 SITE - CONCEPTUAL
SCALE: 1:200

DATE: 5/20/23 2:47 PM FILE: C:\Users\jdoyle\Documents\23182020\RMCH\MARYSVILLE\CONCEPTUAL\13_1.mxd (2/20/23) DRAWN BY: Author CHECKED BY: Checker

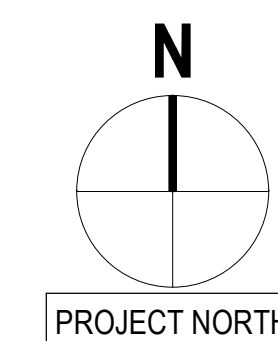

1 MAIN FLOOR - CONCEPTUAL




MAIN FLOOR PLAN - CONCEPTUAL

ROCKY MOUNTAIN CHILDCARE - MARYSVILLE
INVERMERE, B.C.

DRAWING: D2

ISSUED FOR DEVELOPMENT PERMIT
ON 2023/05/15

PROJECT: 22746
SCALE: 1 : 75

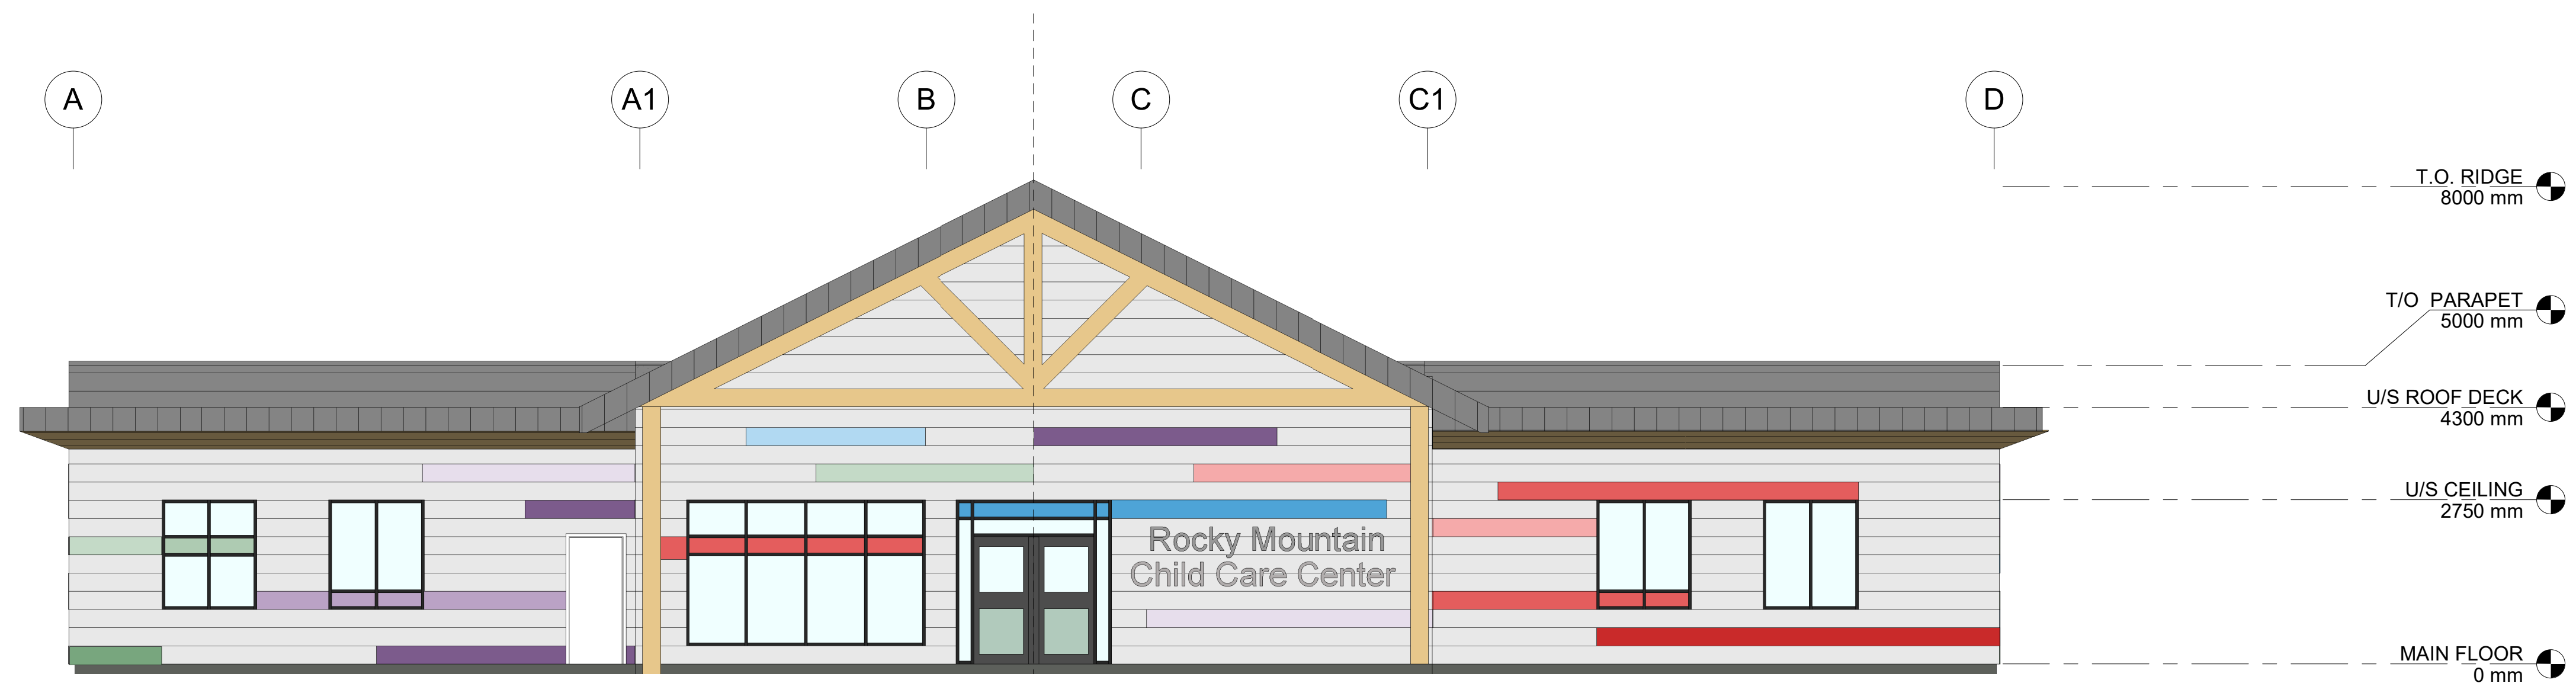

1 SOUTH ELEVATION - CONCEPTUAL

DATE: 5/20/23 1:47 PM FILE: C:\Users\johndoe\Documents\23\18200\NOROCKE MARYSVILLE\CENTRAL_23_invermere.dwg DRAWN BY: JH CHECKED BY: JH